

PROJECT SIGN DETAIL
SCALE N.T.S.

NOTE :
CITY COUNCIL INFORMATION SHALL BE PROVIDED BY THE PROJECT MANAGER



CITY OF ALLEN
DEPARTMENT OF ENGINEERING


**PROJECT SIGN
(ALTERNATE)**

STANDARD CONSTRUCTION DETAILS

DATE:
JUNE 2015

REV DATE:
APRIL 2021

SHEET :
PS-02

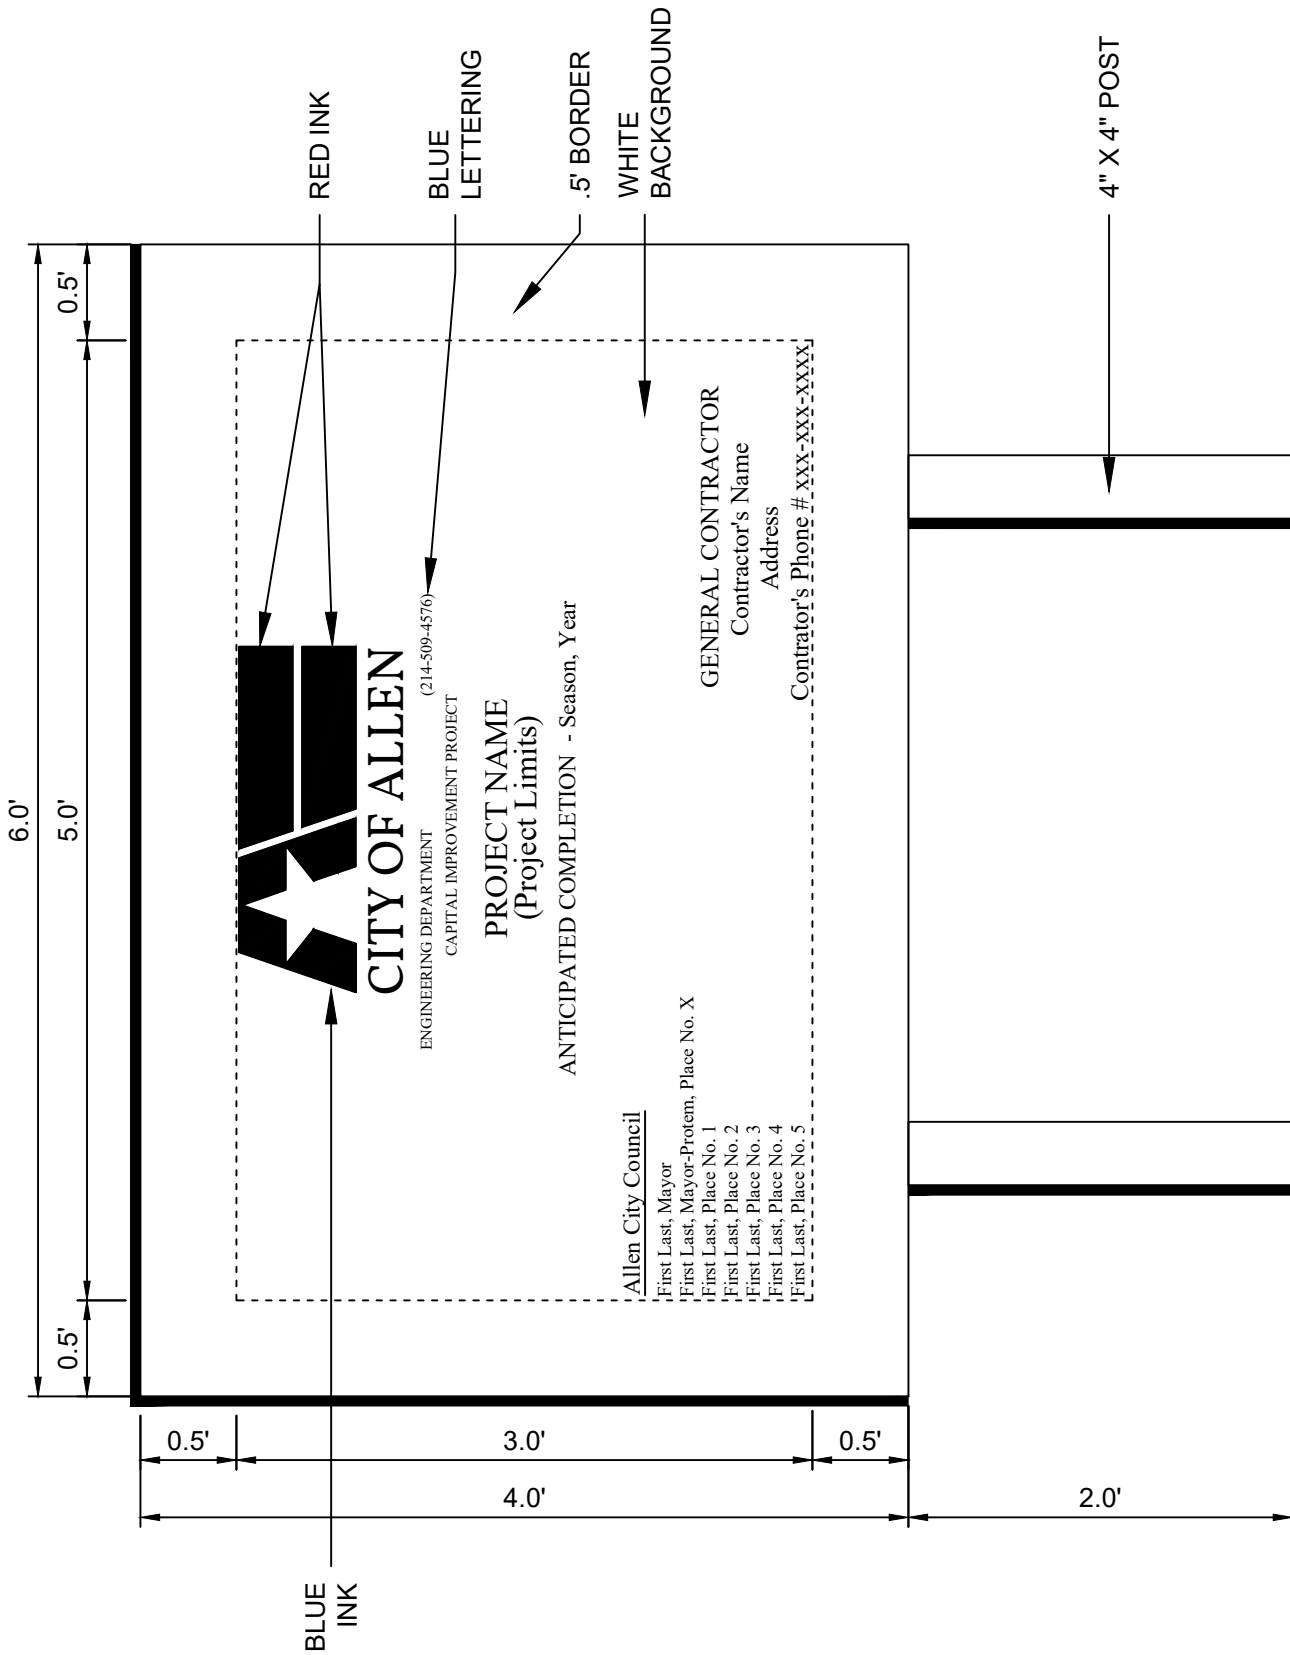

PROJECT SIGN DETAIL
SCALE N.T.S.

NOTE :
CITY COUNCIL INFORMATION SHALL BE
PROVIDED BY THE PROJECT MANAGER



CITY OF ALLEN
DEPARTMENT OF ENGINEERING

PROJECT SIGN

STANDARD CONSTRUCTION DETAILS

DATE:
OCT. 2007

REV DATE:
APRIL 2021

SHEET :
PS-01